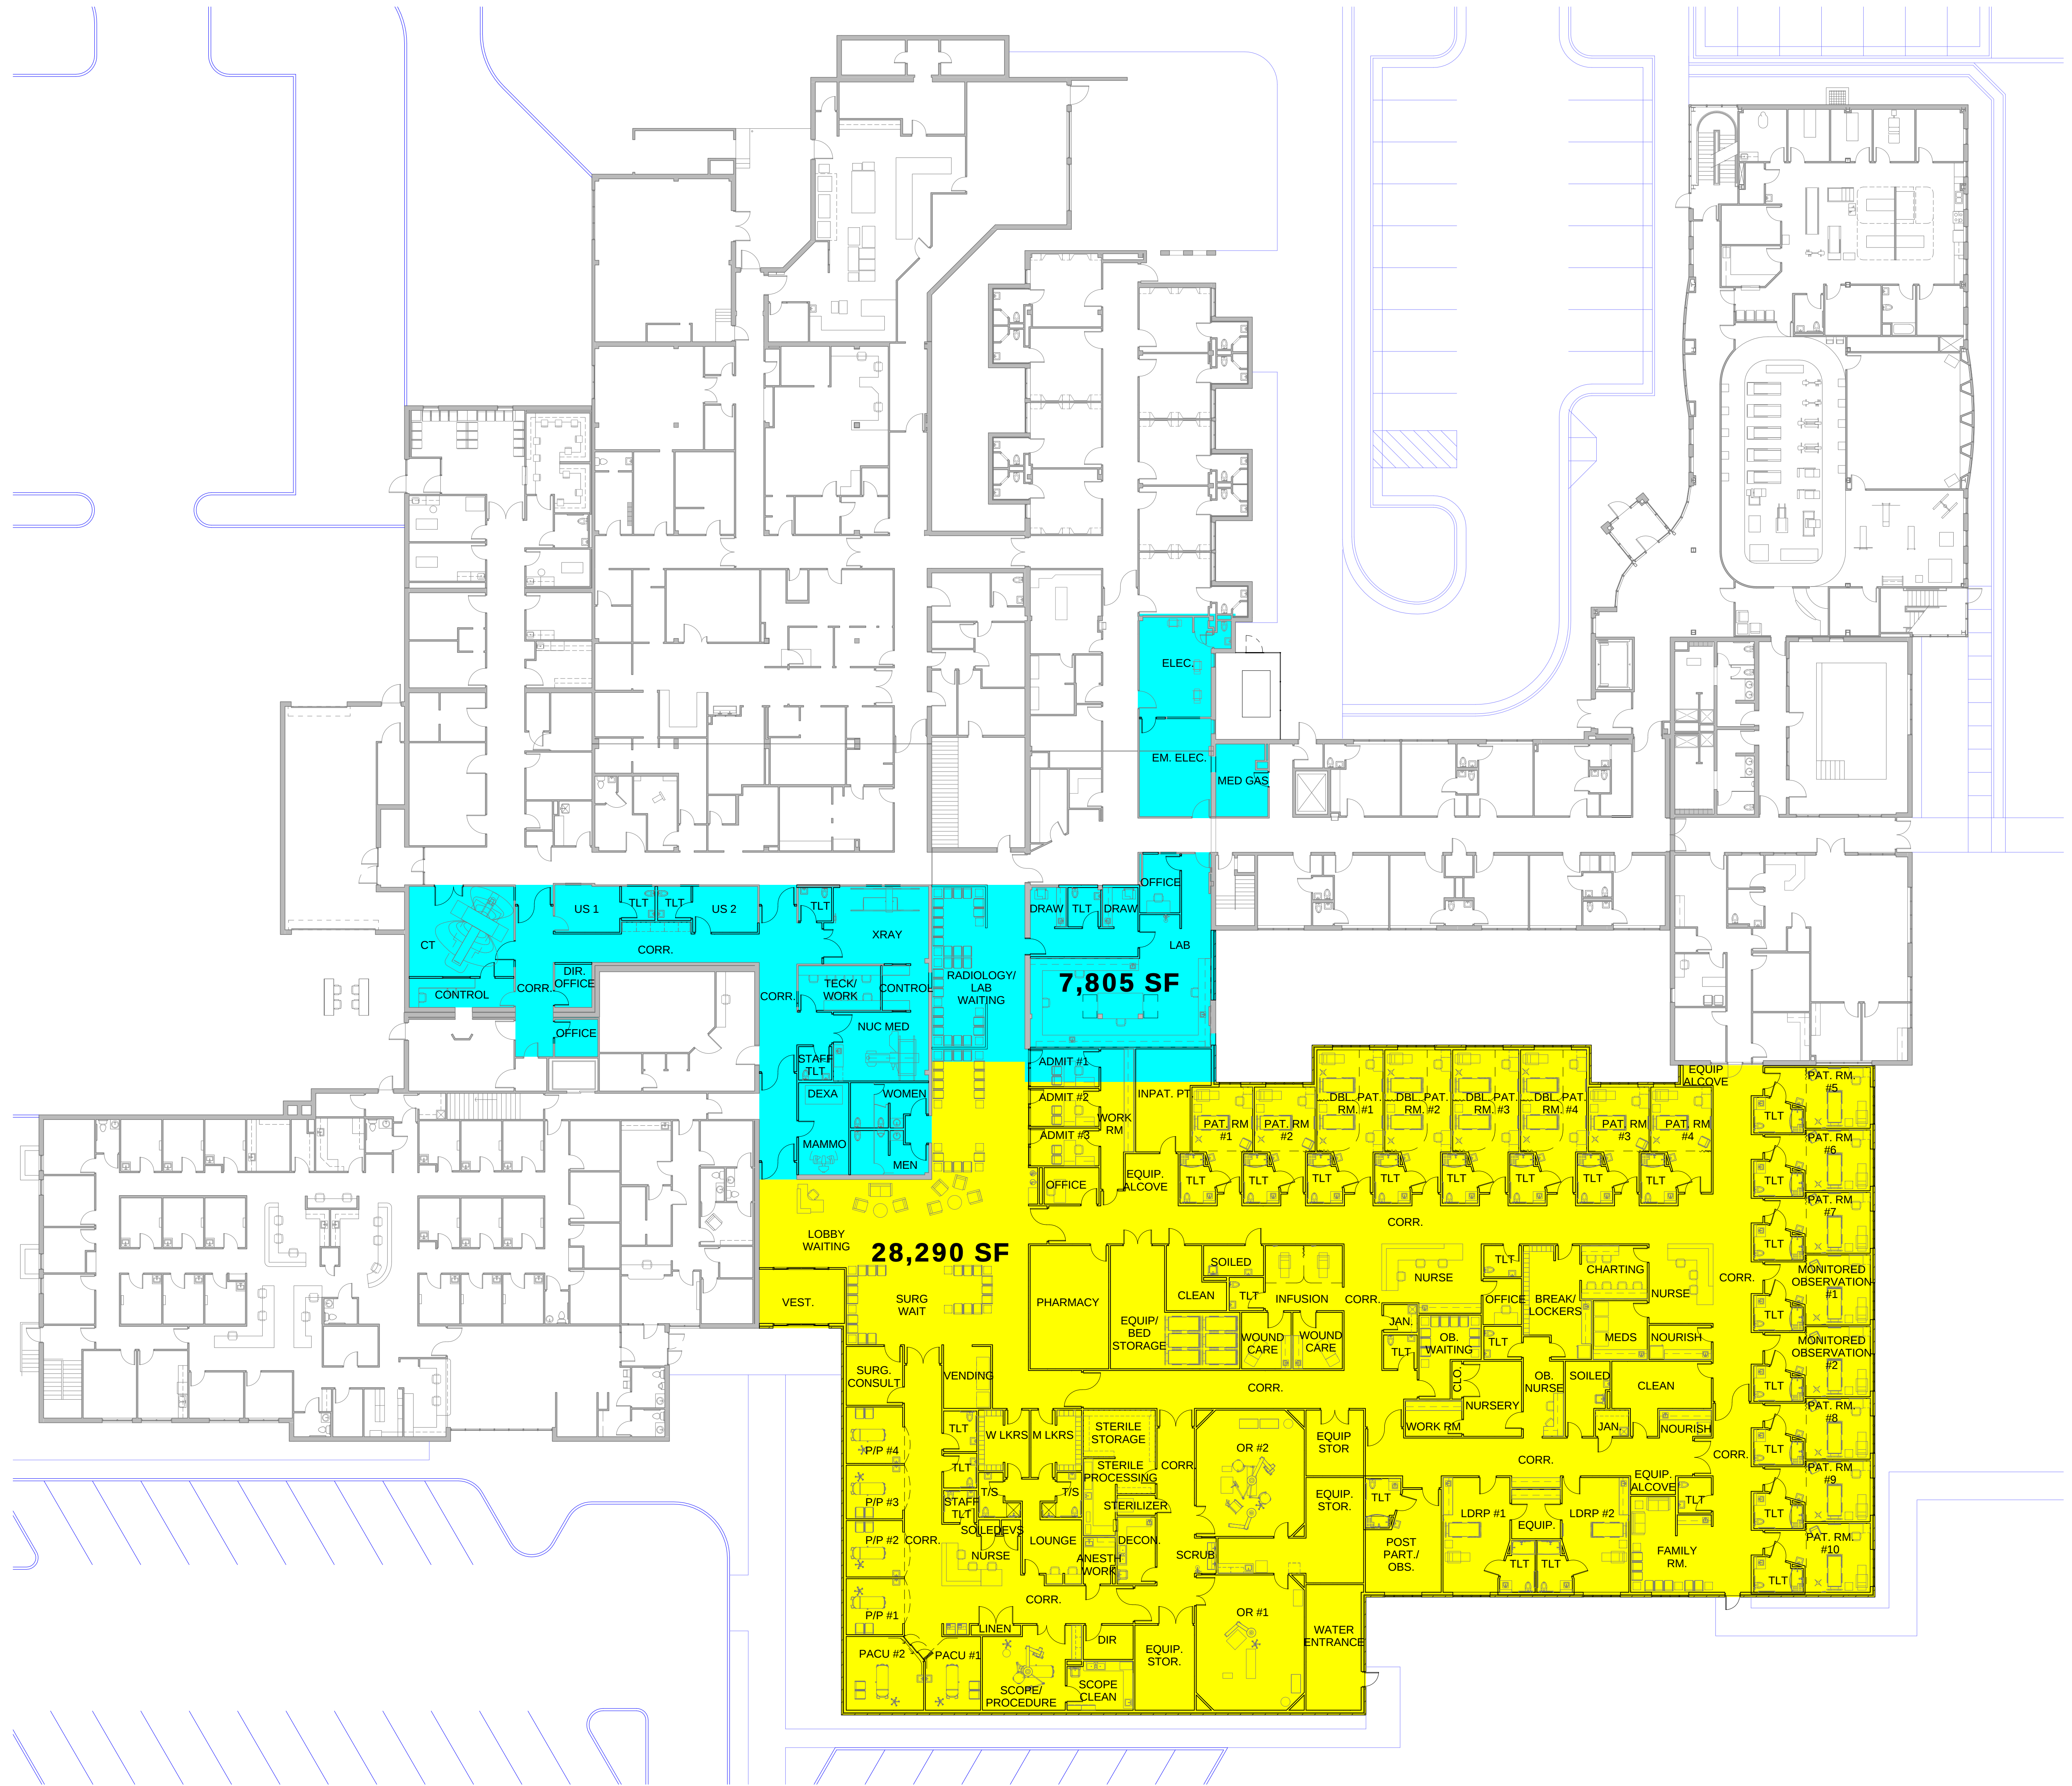


Ⓐ FIRST FLOOR PLAN
1/16" = 1'-0"

0' 8' 16' 32'
1/16" = 1'-0"

LAFAYETTE STREET

6TH STREET

7TH STREET

LIBERTY STREET

EXISTING HOUSE

EXISTING
CLAY
COUNTY
MUSEUM
EXISTING
OUT
BUILDING